



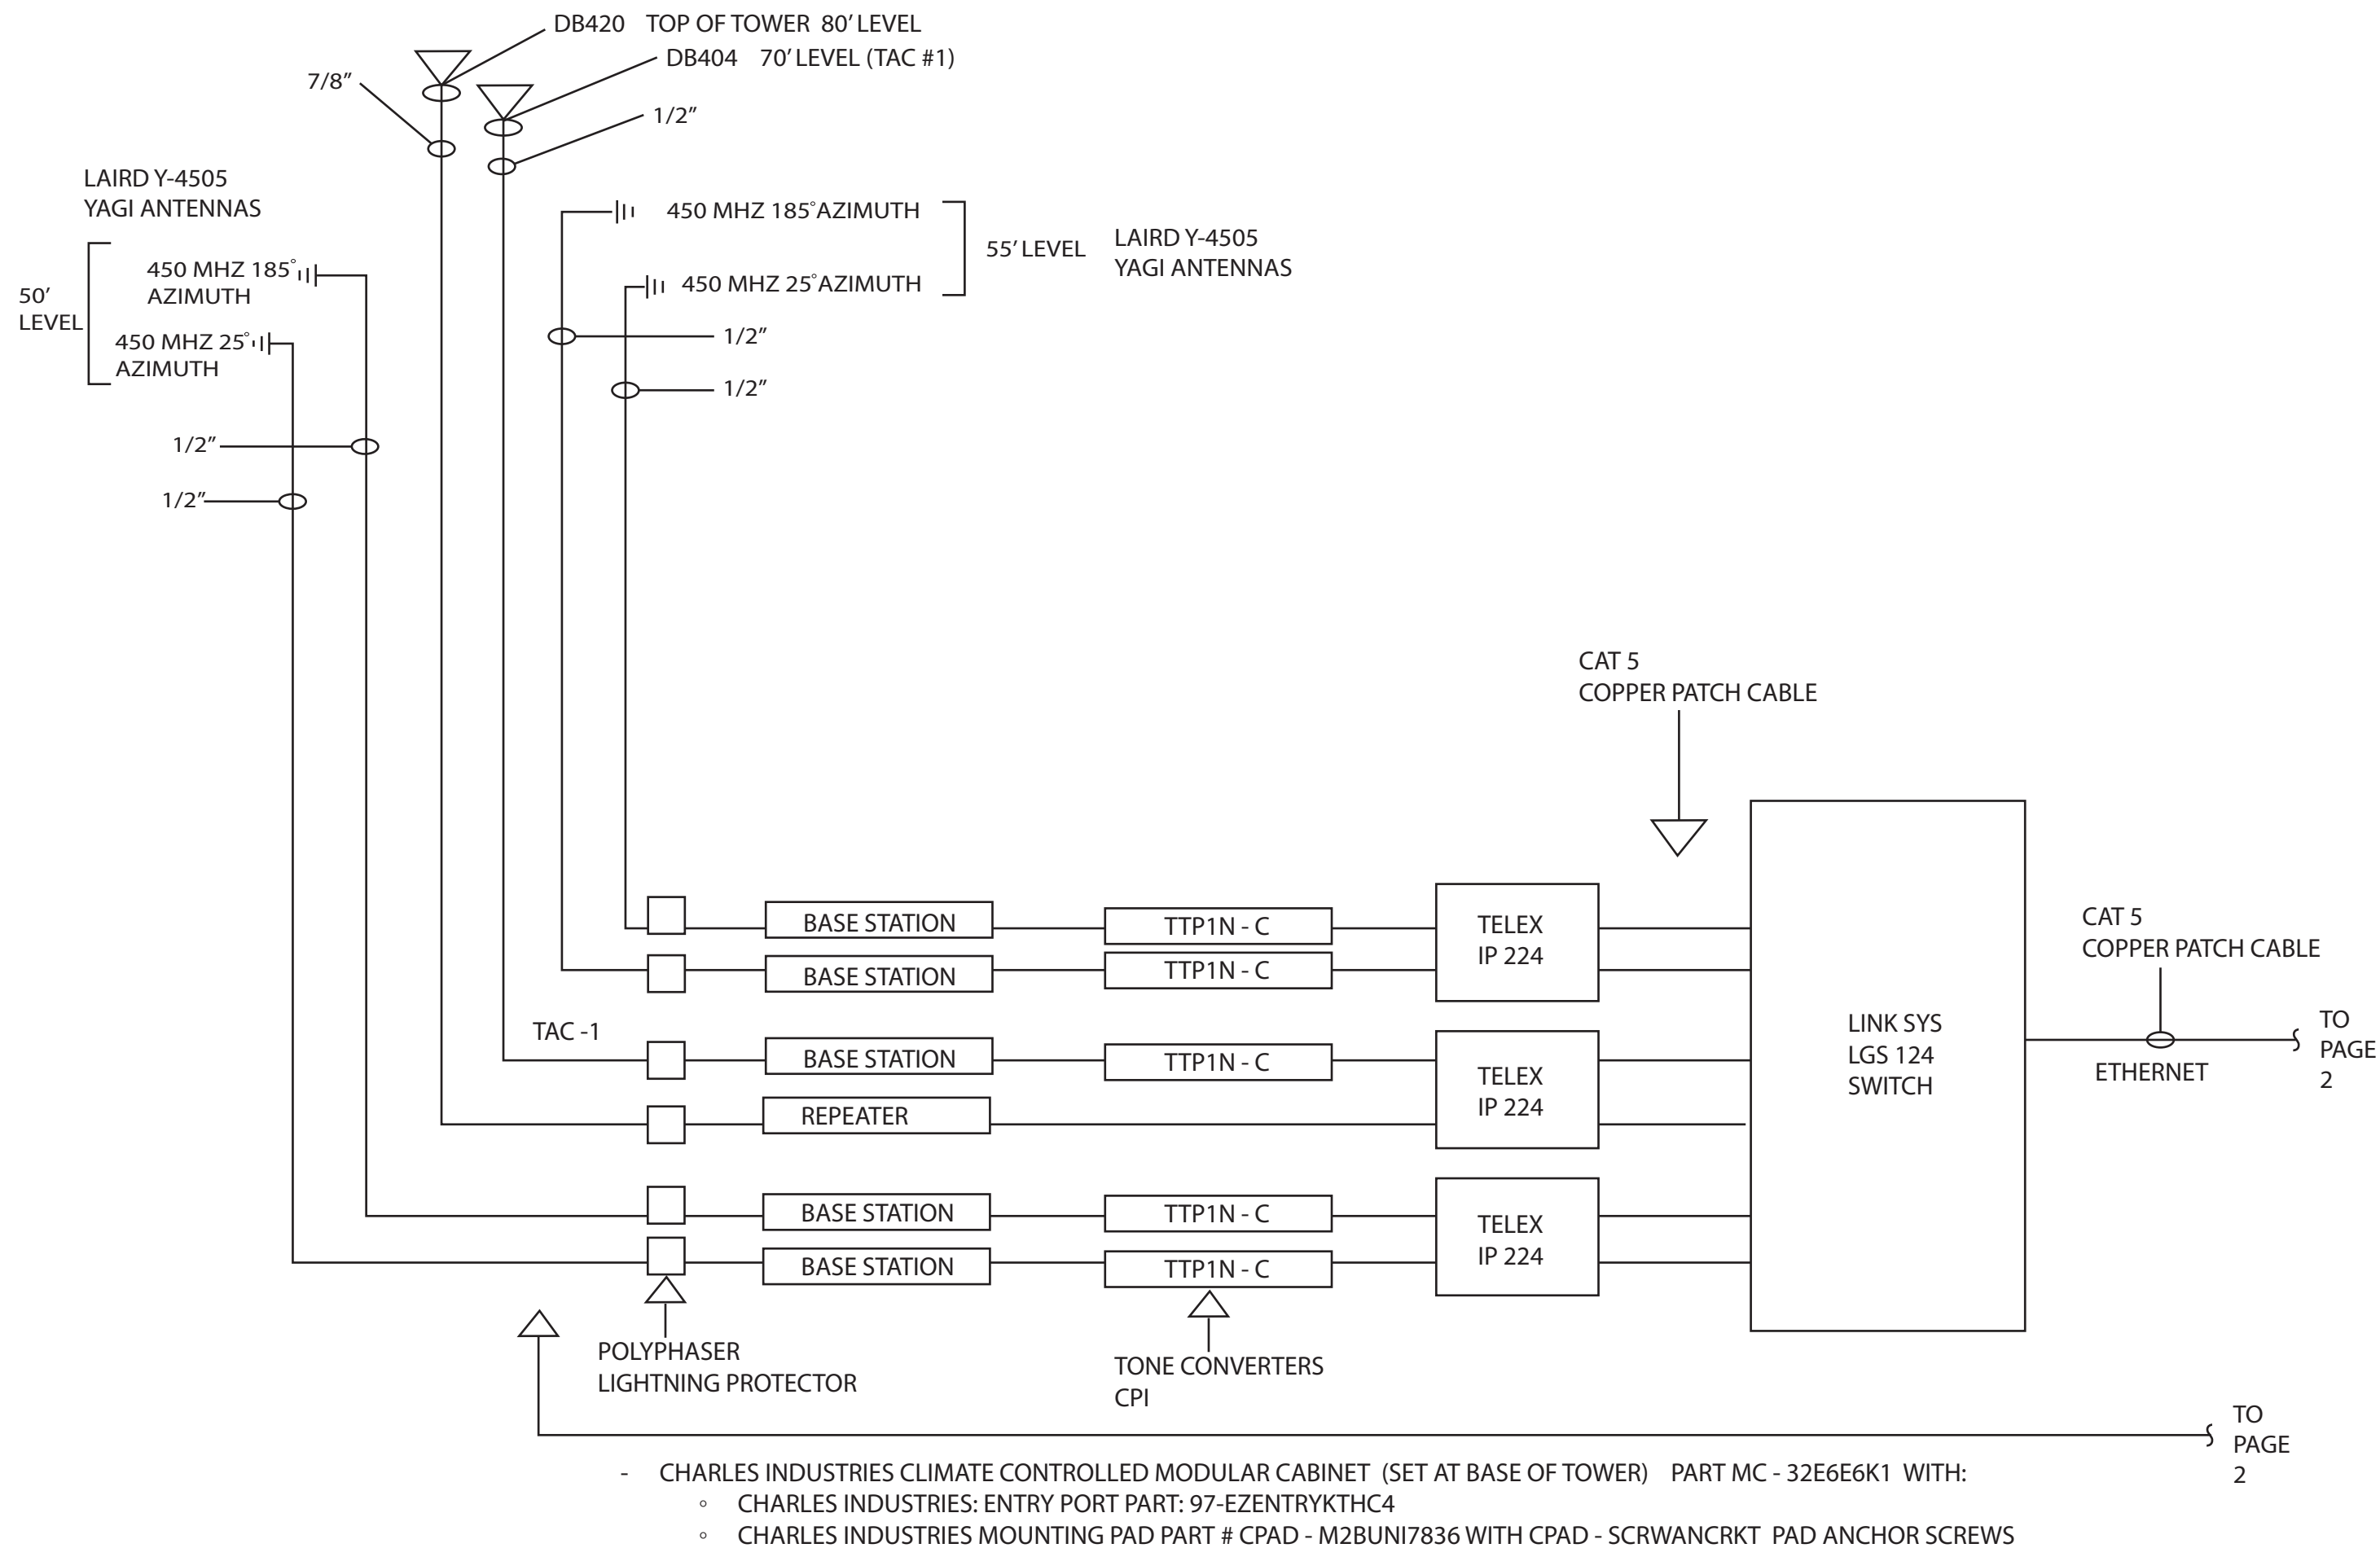

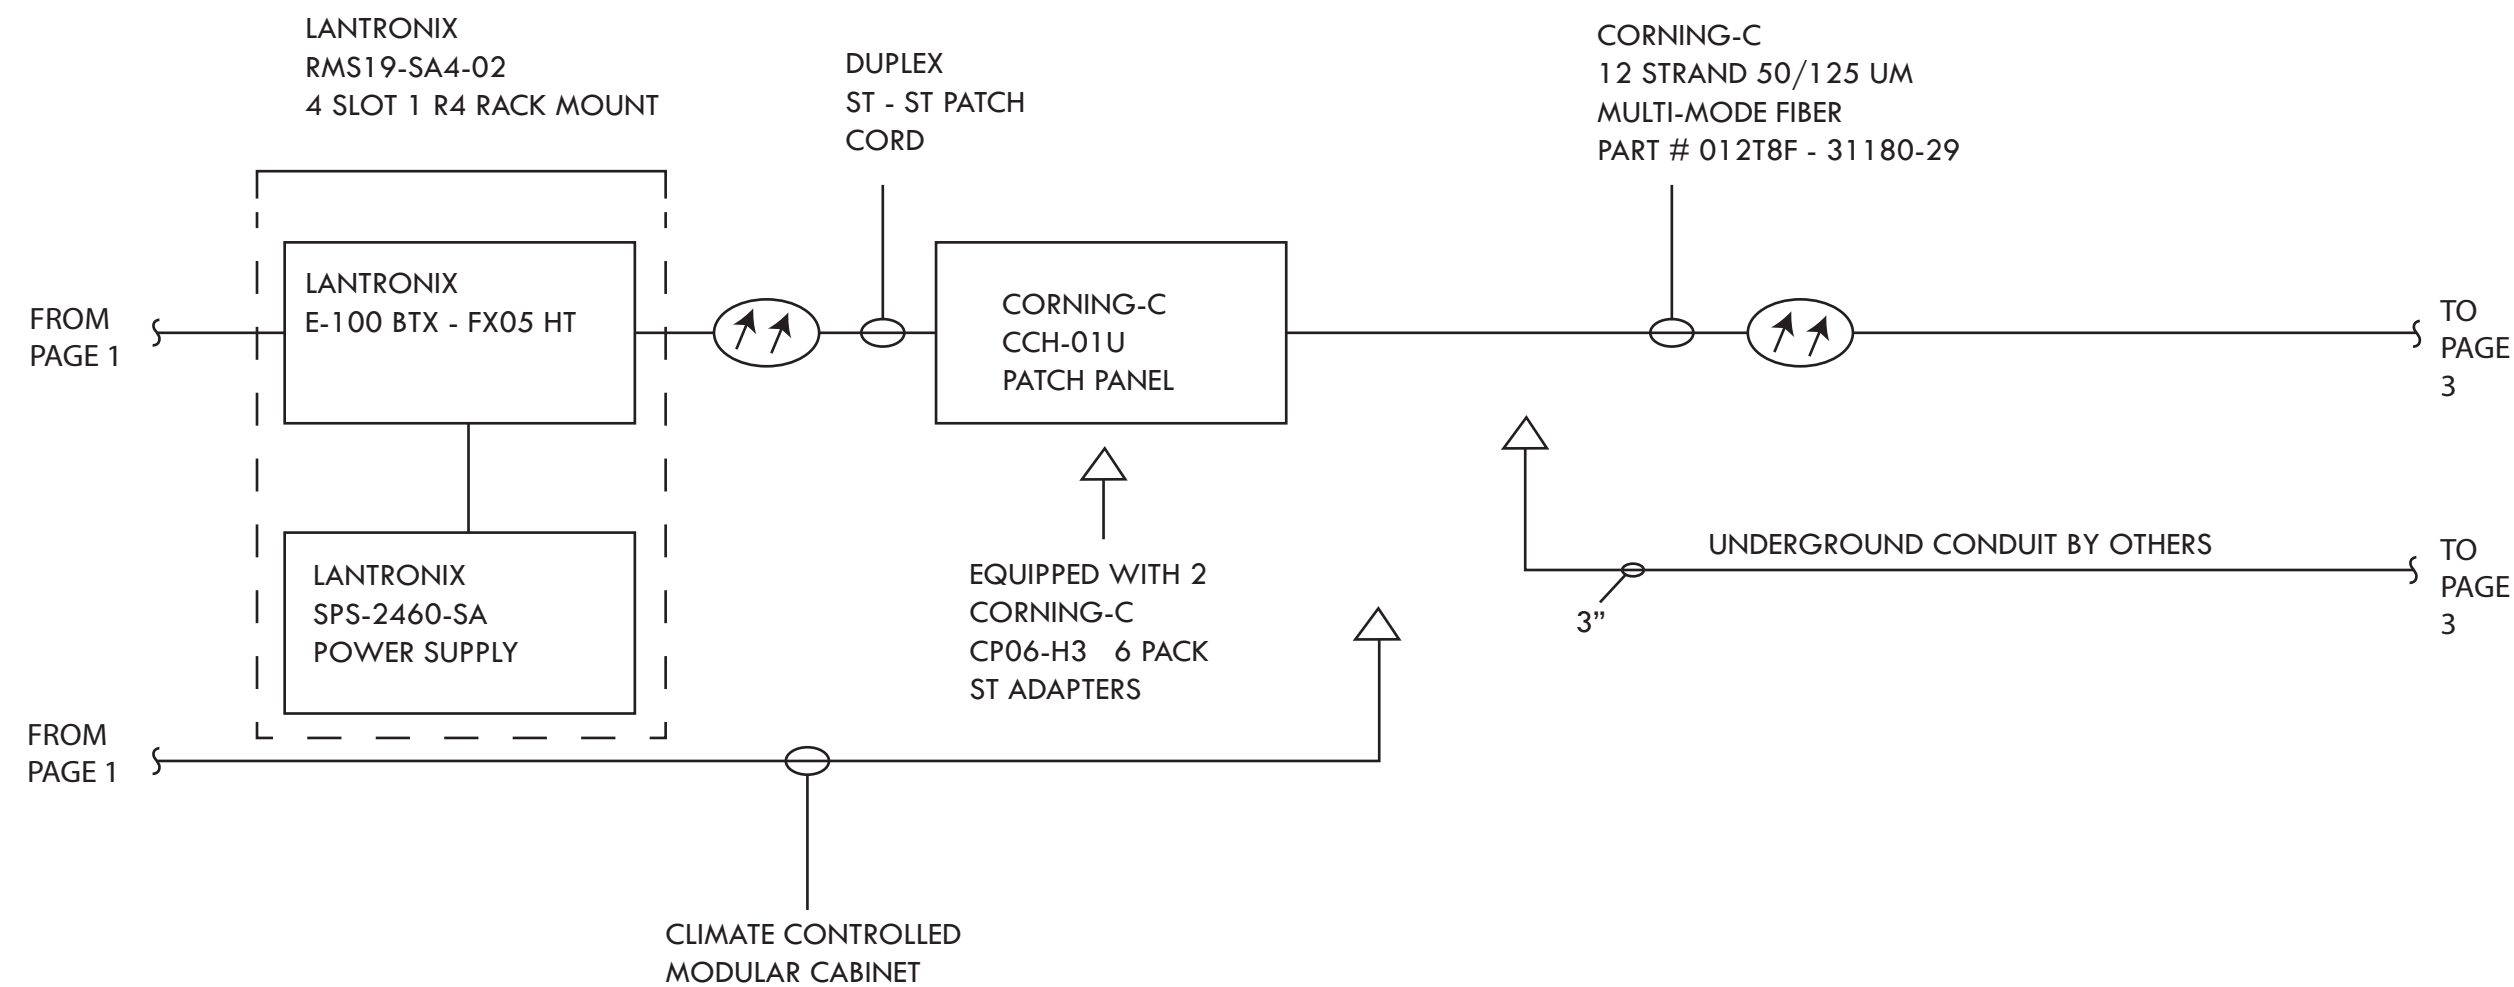

LOCATED SECOND FLOOR
MECHANICAL COMMUNICATIONS ROOM
MAIN FIRE STATION
LOCATED 1714 N. LINCOLN AVE. , YORK, NE 68467

CPI CHATSWORTH
19" EQUIPMENT RACK
PART # 11790 - 118

